



- NOTES:**
- CONTRACTOR SHALL MEET WITH CITY REPRESENTATIVE ON-SITE TO ESTABLISH POTENTIAL ADJUSTMENTS TO ALIGNMENT OF WALL. ALIGNMENT MAY VARY DUE TO EXIST TREES, STRUCTURES, UTILITIES, AND PREFERENCE OF PROPERTY OWNER. IF TREE REMOVAL CAN NOT BE AVOIDED, CONTRACTOR SHALL PROVIDE TREE REMOVAL LIST TO THE CITY FOR APPROVAL PRIOR TO REMOVING ANY TREES.
 - FOR ENTIRE WALL & SWALE ROUTE, CONTRACTOR TO PROVIDE GRADING CUT & FILL AS NEEDED TO MAINTAIN MIN. 1% GRADE FOR POSITIVE FLOW.
 - CONTRACTOR TO MEET WITH CITY REGARDING CONC WALL & DETERMINE IF VENEER OR CONC STAIN IS REQUIRED.

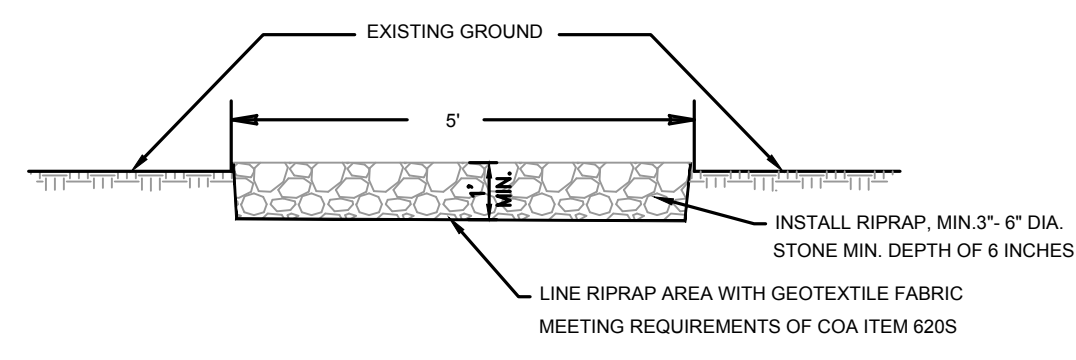

NOTE: INSTALL RIPRAP WITH TOP OF ROCK ELEVATION MATCHING EXISTING GROUND ELEVATION.

(B) RIPRAP DETAIL

N.T.S.

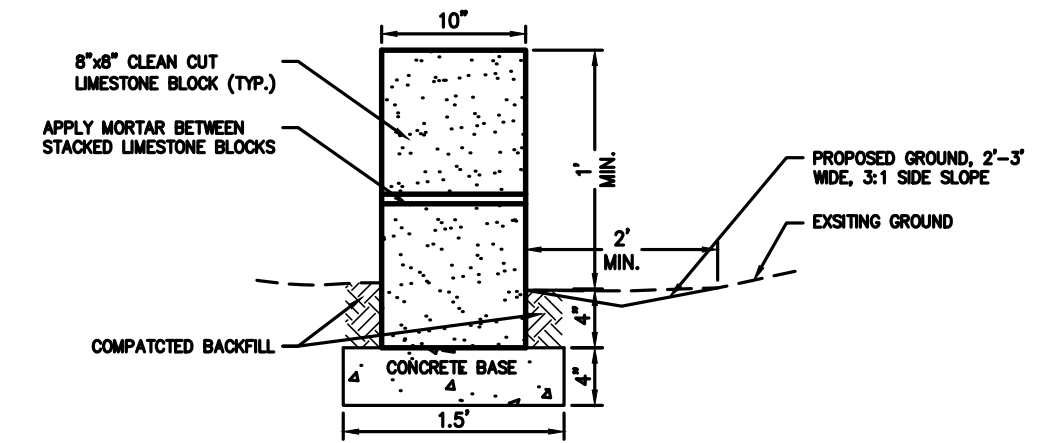


(A) LIMESTONE BLOCK WALL DETAIL

SCALE: N.T.S.

1 BASELINE A - STA 10+00 TO 12+00
 SCALE: HORIZ: 1"=40' (HALF SIZE SHEETS)
 SCALE: HORIZ: 1"=20' (FULL SIZE SHEETS)

THE EXISTING UNDERGROUND UTILITIES SHOWN ON THESE PLANS ARE BASED UPON RECORD INFORMATION ONLY AND ARE APPROXIMATE. THE EXACT LOCATION OF ALL EXISTING UNDERGROUND UTILITIES SHALL BE FIELD VERIFIED BY THE CONTRACTOR. THE CONTRACTOR SHALL ALSO CONTACT THE UTILITY PURVEYORS BEFORE BEGINNING WORK. CONTRACTOR SHALL TAKE FULL RESPONSIBILITY FOR ALL AND ANY DAMAGES THAT MIGHT OCCUR BY HIS FAILURE TO ACCURATELY LOCATE ALL EXISTING UNDERGROUND UTILITIES AND PRESERVE EXISTING CONDITIONS.

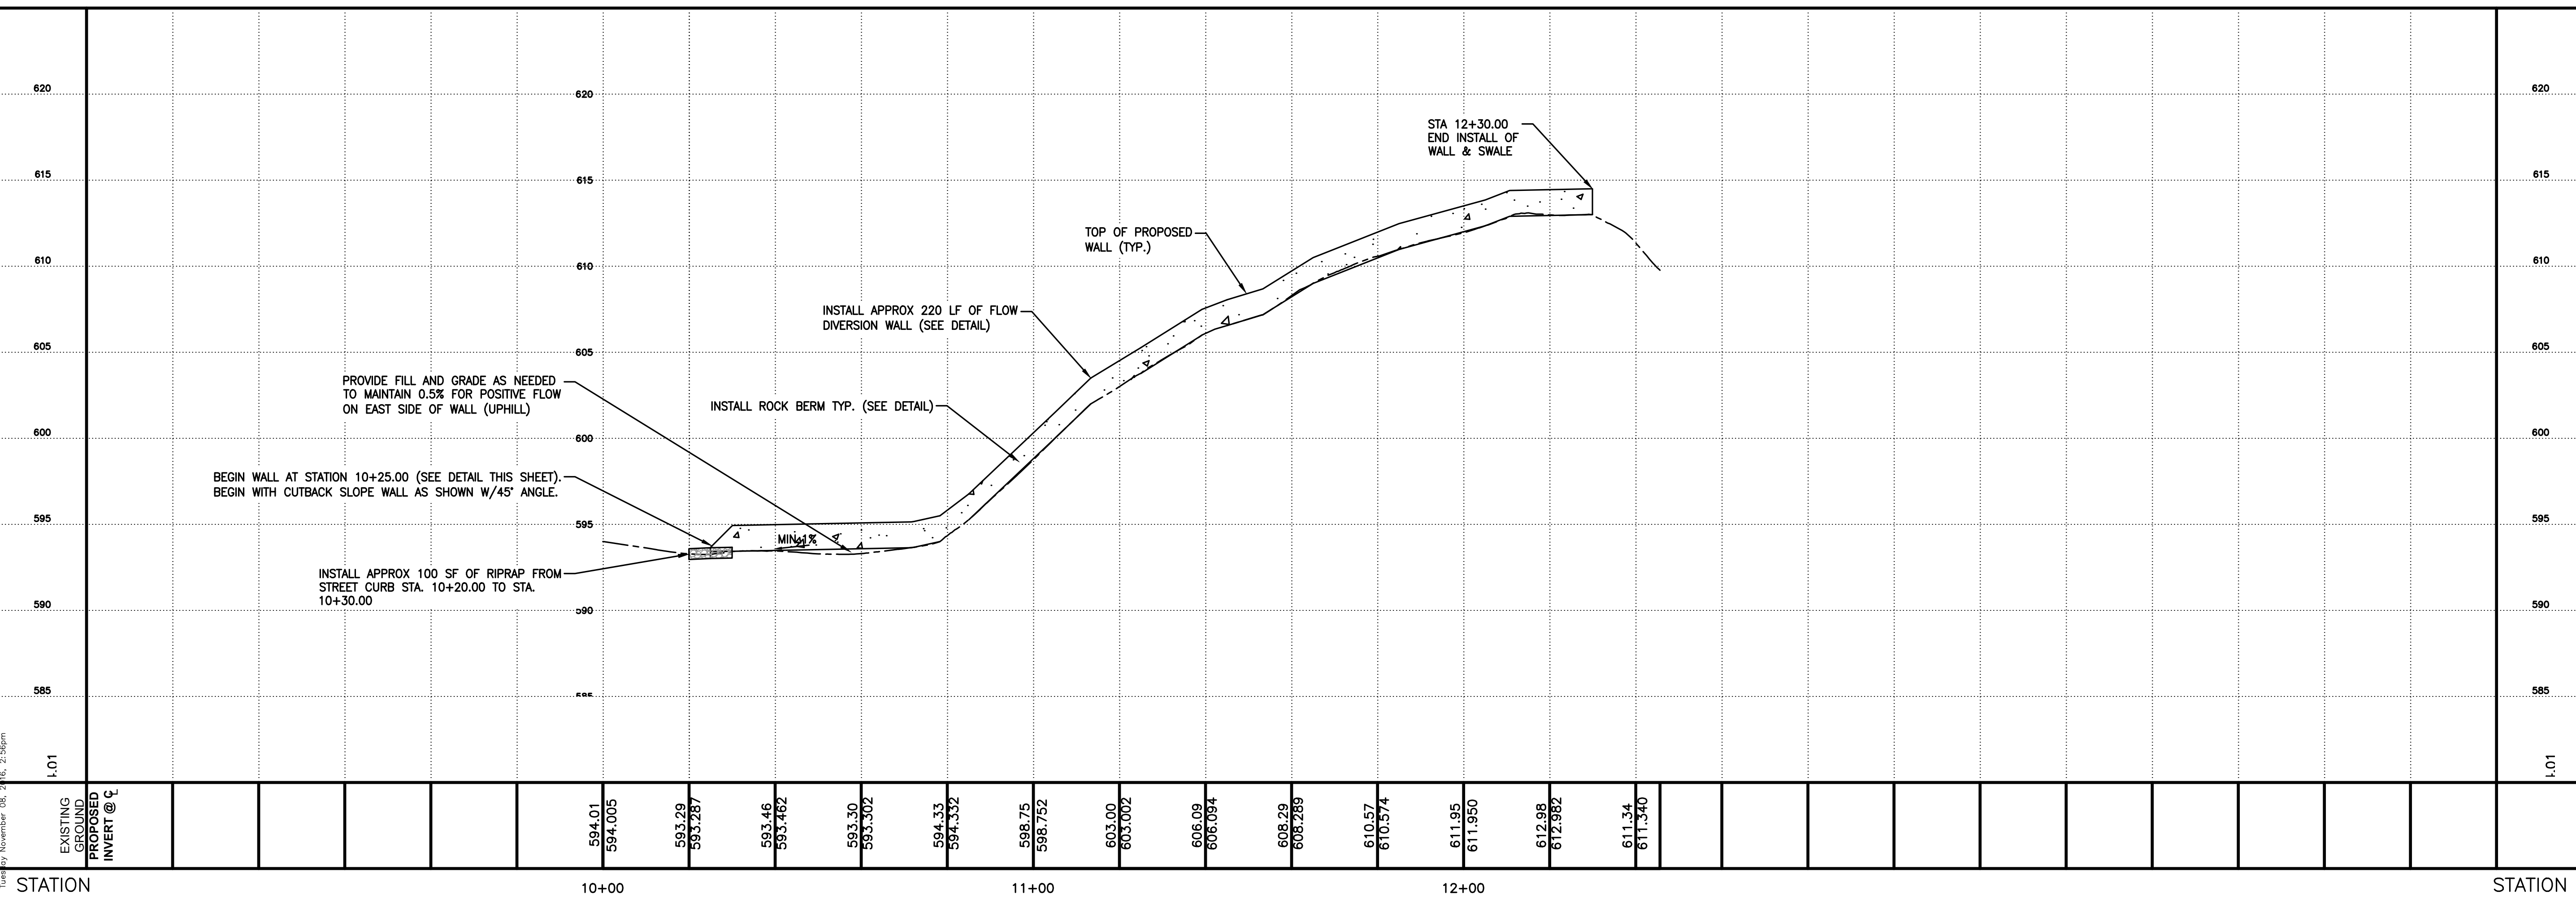

THE SEAL APPEARING ON THIS DOCUMENT WAS AUTHORIZED BY JAY N. CAMPBELL, P.E. NO. 101572 ON 8-8-12. ALTERATION OF A SEALED DOCUMENT WITHOUT PROPER NOTIFICATION TO THE RESPONSIBLE ENGINEER IS AN OFFENSE UNDER THE TEXAS ENGINEERING PRACTICE ACT.

ISSUES / REVISIONS	DATE	BY	DESCRIPTION
ISSUED FOR BID	9/9/16	AVJ	
PH REMOVAL REQ'T, TREE REMOVAL REQ'T	9/28/16	JC	

2016 DRAINAGE IMPROVEMENTS
 CITY OF ROLLINGWOOD, TEXAS
INWOOD RD.
PLAN AND PROFILE

LNV engineers | architects | surveyors
 7500 RIALTO BLVD., BUILDING 1
 SUITE 240, AUSTIN, TX 78735
 PH. (512) 381-8333
 WWW.LNVINC.COM

DRAWING NO.	C4	of 8
DRAWN BY:	AVJ	
CHECKED BY:	JC	
APPROVED BY:	JC	
JOB NO.:	160366	