
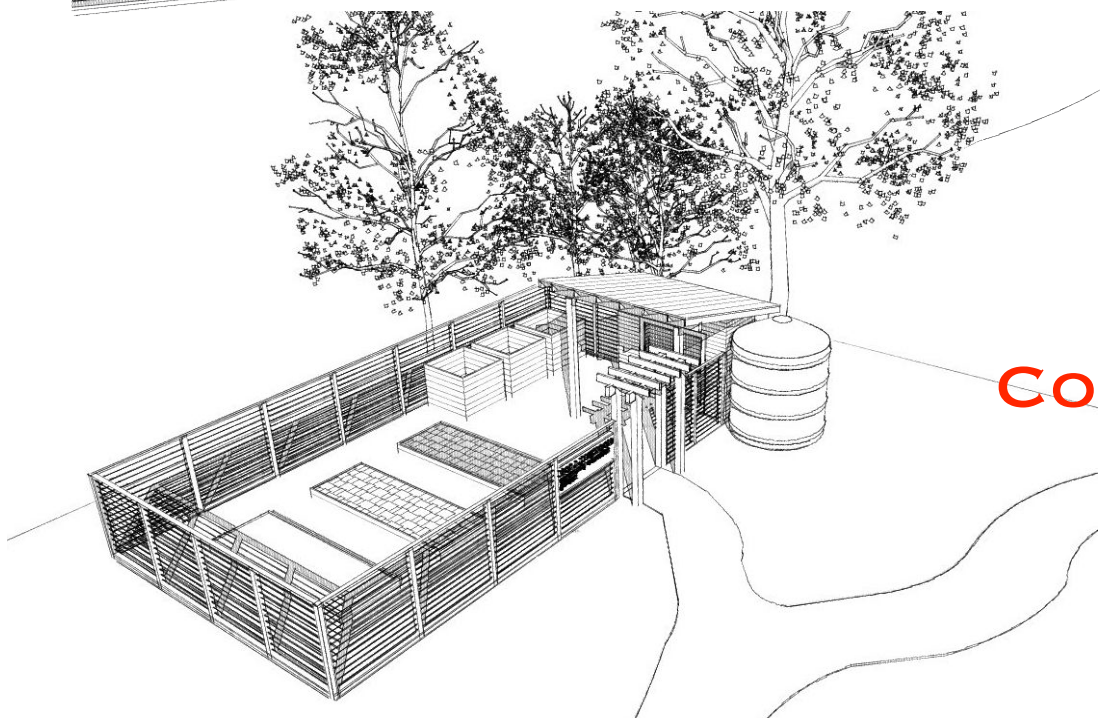


**CONCEPT PLAN**

SCALE: 1/8" = 1'-0"

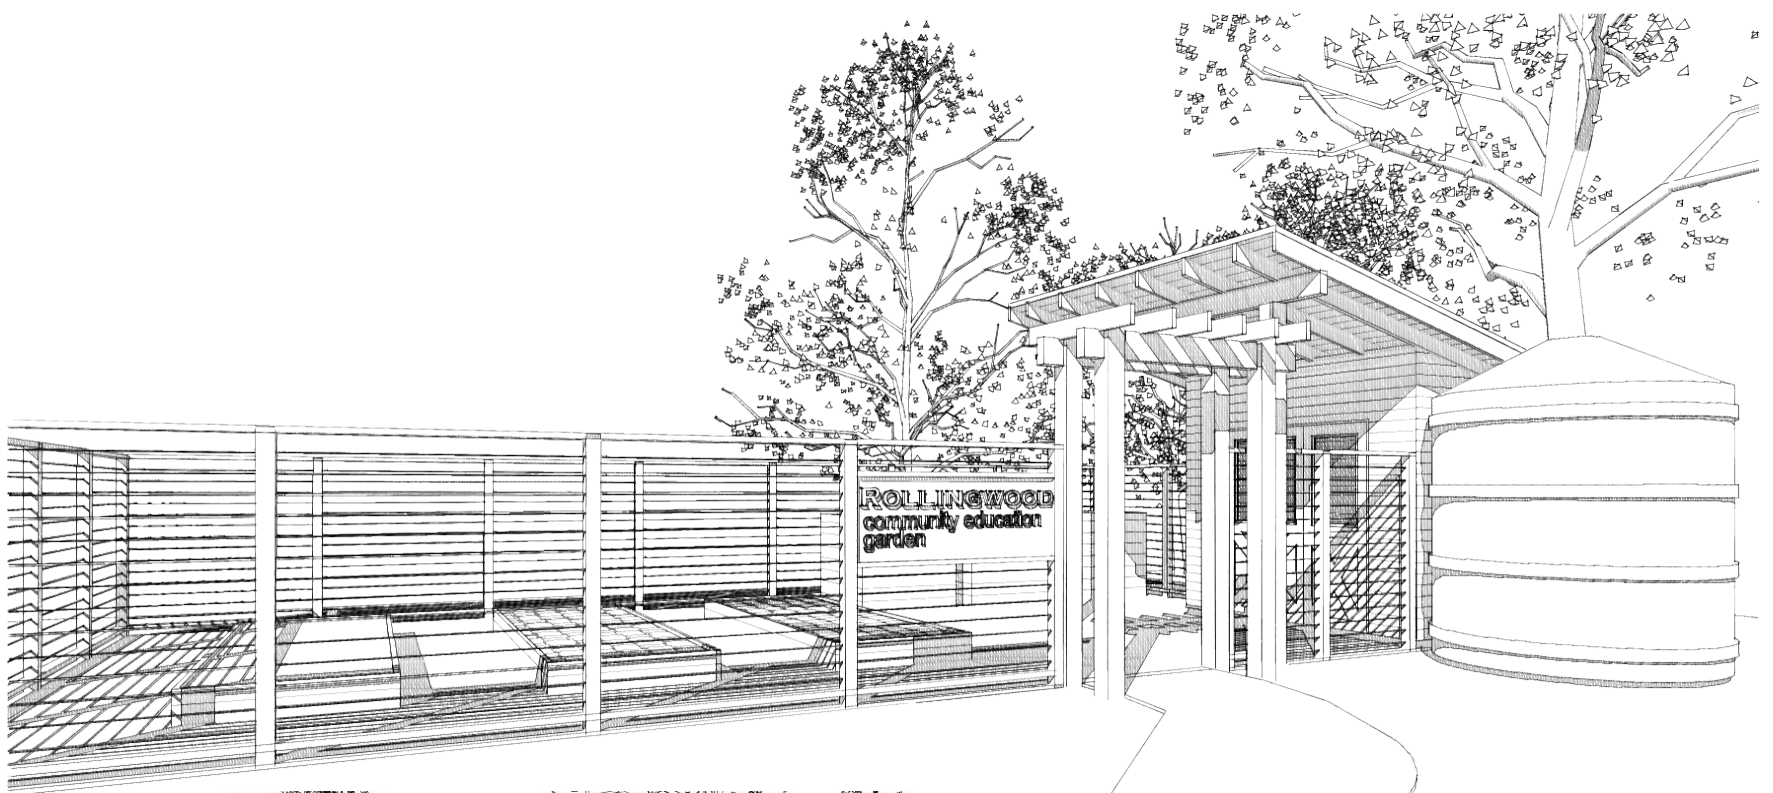

**ROLLINGWOOD  
COMMUNITY EDUCATION  
GARDEN**

January 18, 2011