


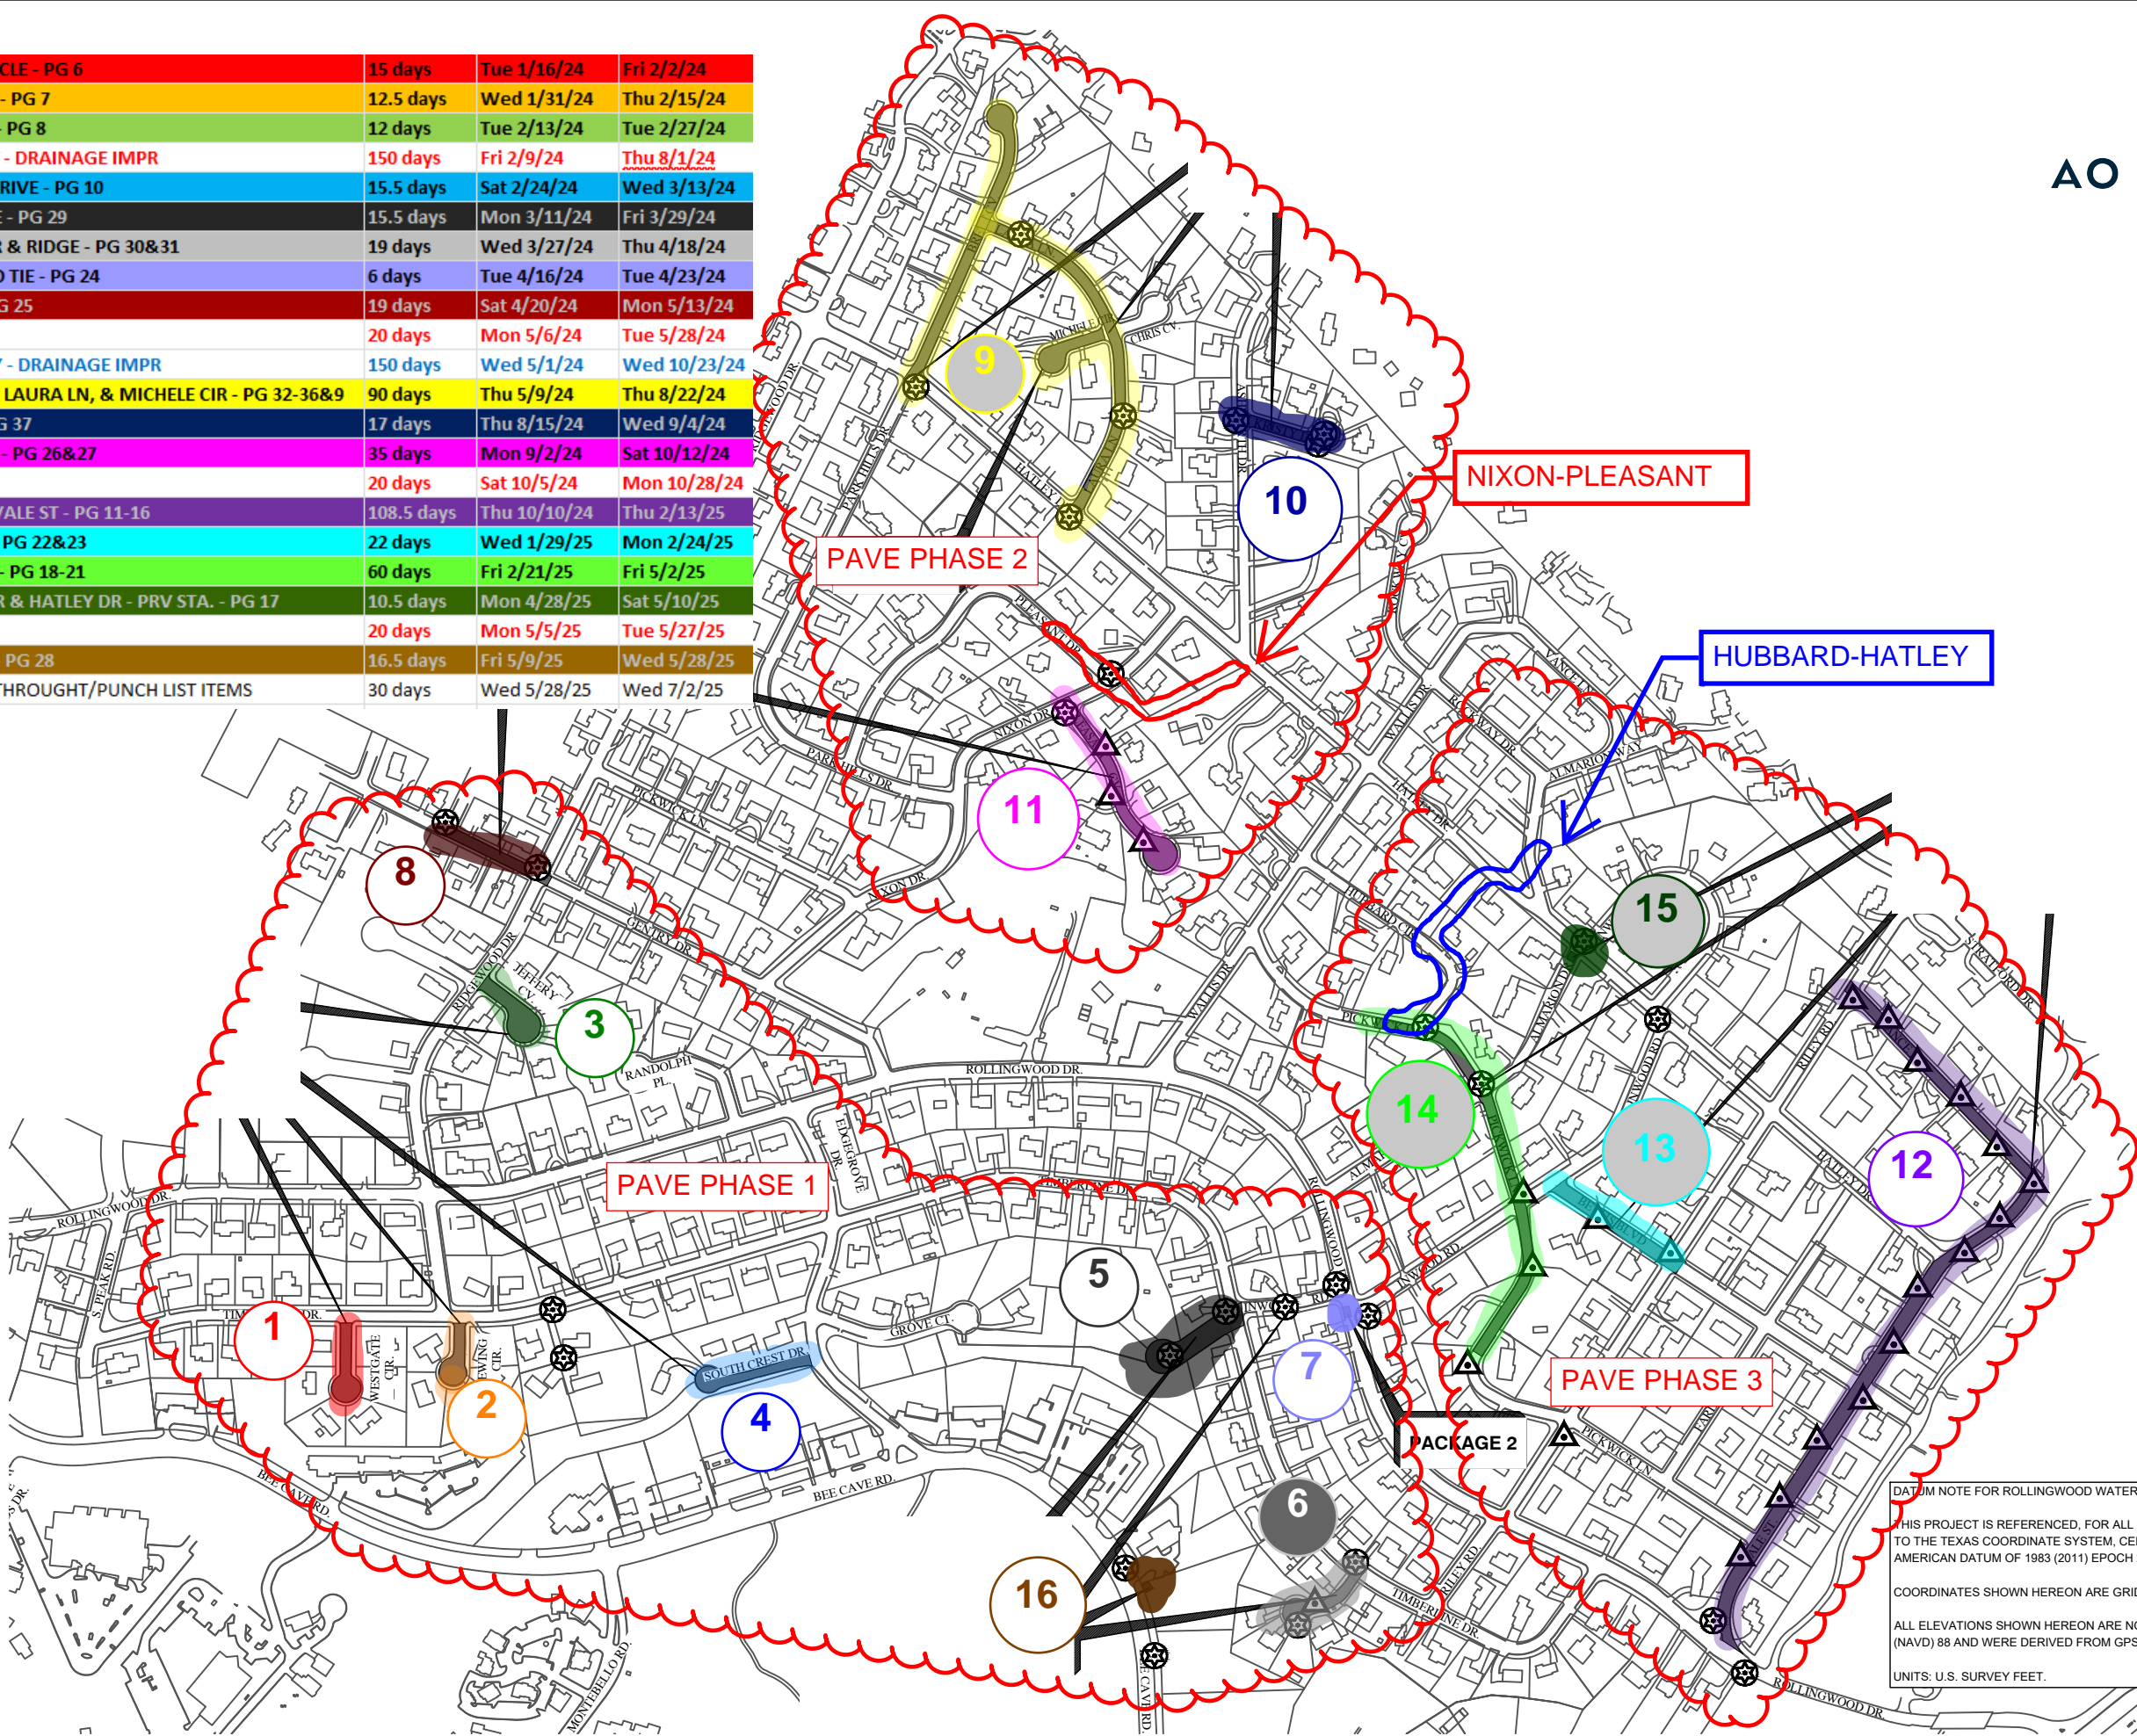


AO SERVICES

1 - WESTGATE CIRCLE - PG 6	15 days	Tue 1/16/24	Fri 2/2/24
2 - EWING CIRCLE - PG 7	12.5 days	Wed 1/31/24	Thu 2/15/24
3 - JEFFERY COVE - PG 8	12 days	Tue 2/13/24	Tue 2/27/24
NIXON-PLEASANT - DRAINAGE IMPR	150 days	Fri 2/9/24	Thu 8/1/24
4 - SOUTHCREST DRIVE - PG 10	15.5 days	Sat 2/24/24	Wed 3/13/24
5 - INWOOD COVE - PG 29	15.5 days	Mon 3/11/24	Fri 3/29/24
6 - TIMBERLINE DR & RIDGE - PG 30&31	19 days	Wed 3/27/24	Thu 4/18/24
7 - INWOOD ROAD TIE - PG 24	6 days	Tue 4/16/24	Tue 4/23/24
8 - GENTRY DR - PG 25	19 days	Sat 4/20/24	Mon 5/13/24
PAVE PHASE 1	20 days	Mon 5/6/24	Tue 5/28/24
HUBBARD-HATLEY - DRAINAGE IMPR	150 days	Wed 5/1/24	Wed 10/23/24
9 - PARK HILLS DR, LAURA LN, & MICHELE CIR - PG 32-36&9	90 days	Thu 5/9/24	Thu 8/22/24
10 - KRISTY DR - PG 37	17 days	Thu 8/15/24	Wed 9/4/24
11 - PLEASANT CV - PG 26&27	35 days	Mon 9/2/24	Sat 10/12/24
PAVE PHASE 2	20 days	Sat 10/5/24	Mon 10/28/24
12 - VANCE LN & VALE ST - PG 11-16	108.5 days	Thu 10/10/24	Thu 2/13/25
13 - BETTIS DLVD - PG 22&23	22 days	Wed 1/29/25	Mon 2/24/25
14 - PICKWICK LN - PG 18-21	60 days	Fri 2/21/25	Fri 5/2/25
15 - ALMARION DR & HATLEY DR - PRV STA. - PG 17	10.5 days	Mon 4/28/25	Sat 5/10/25
PAVE PHASE 3	20 days	Mon 5/5/25	Tue 5/27/25
16 - BEE CAVE RD - PG 28	16.5 days	Fri 5/9/25	Wed 5/28/25
CLEAN UP/WALK THROUGH/PUNCH LIST ITEMS	30 days	Wed 5/28/25	Wed 7/2/25



REVISION DESCRIPTION	
DATE	
BY	
NO.	

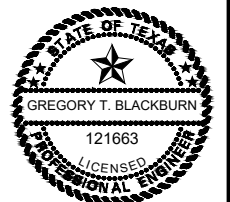

Greg Blackburn 09/20/2023

CITY OF ROLLINGWOOD, TEXAS
 WATER CIP BOND PROGRAM
 PACKAGES 1 - 4
 OVERALL PROJECT LAYOUT



NOTES	NAME	DATE
SURVEY BY	MBLS	7/23
DRAWN BY	VB	9/23
DESIGNED BY	VB	9/23
CHECKED BY	PW	9/23
REVIEWED BY	GB	9/23

DATUM NOTE FOR ROLLINGWOOD WATER CIP BOND PROGRAM PROJECT:
 THIS PROJECT IS REFERENCED, FOR ALL BEARING AND COORDINATE BASIS,
 TO THE TEXAS COORDINATE SYSTEM, CENTRAL ZONE (4203), NORTH
 AMERICAN DATUM OF 1983 (2011) EPOCH 2010.00.
 COORDINATES SHOWN HEREON ARE GRID COORDINATES.
 ALL ELEVATIONS SHOWN HEREON ARE NORTH AMERICAN VERTICAL DATUM
 (NAVD) 88 AND WERE DERIVED FROM GPS OBSERVATIONS.
 UNITS: U.S. SURVEY FEET.

